



Fundament F2a, szt.1
Fundament F2a*, szt.2
F2a* ilustracje oddzielne F2a

rysowni


1:25

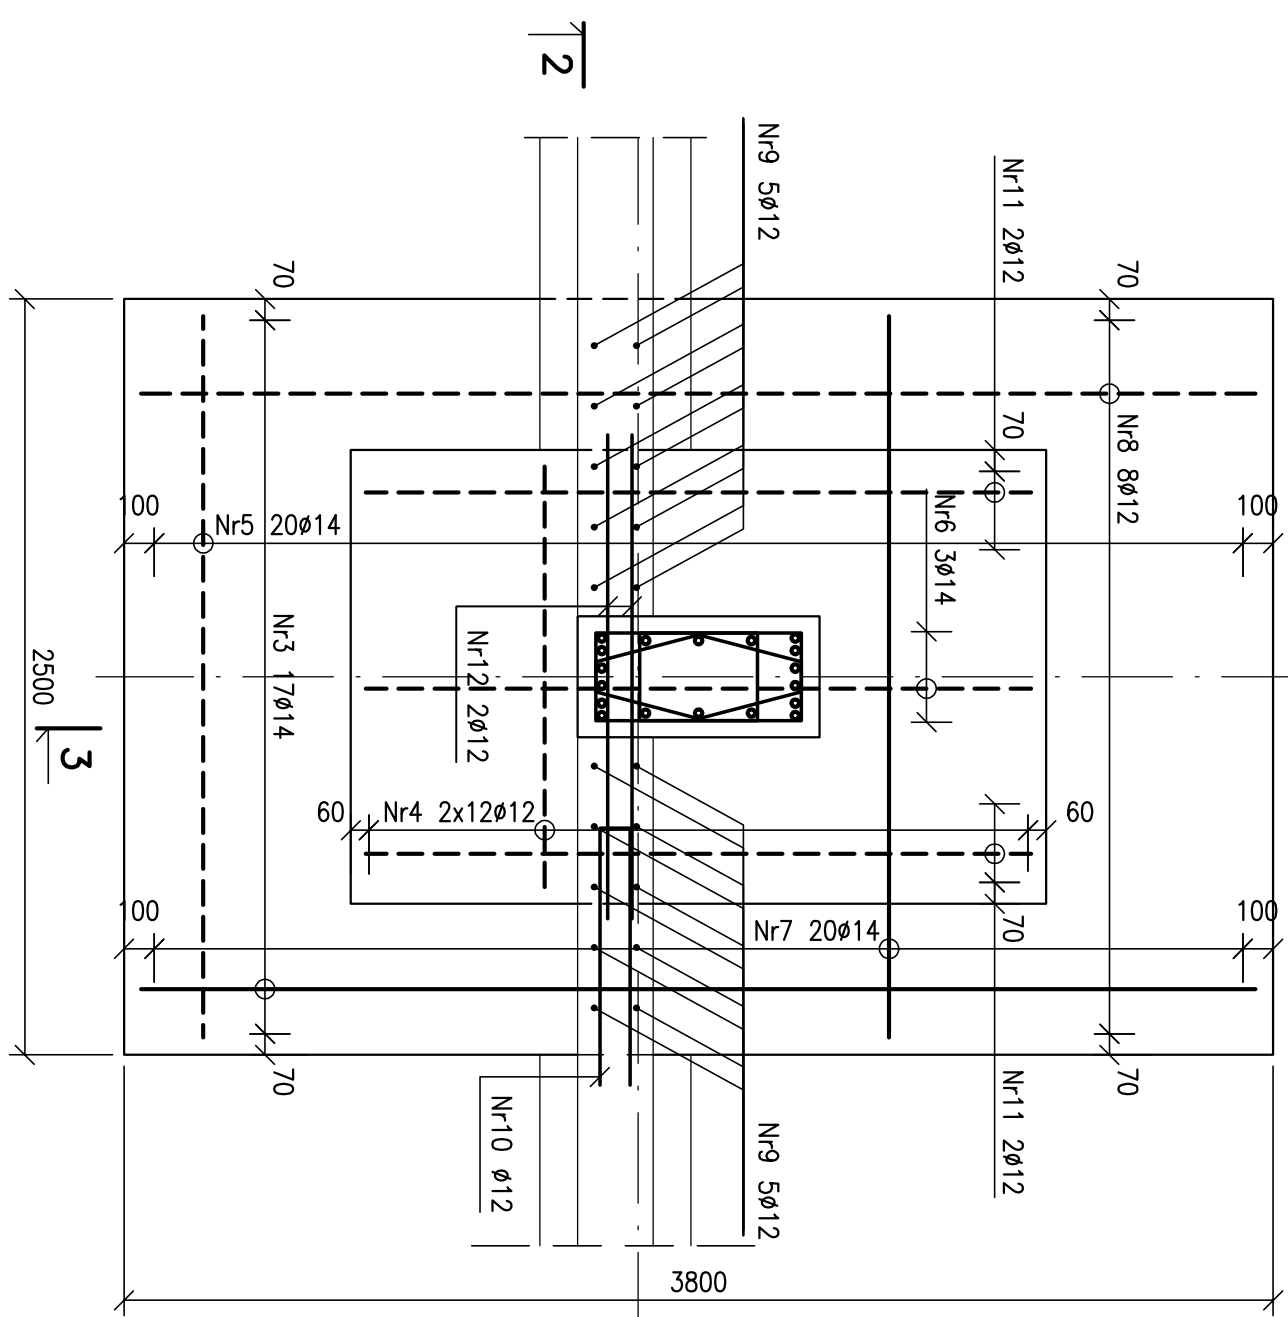


1:25

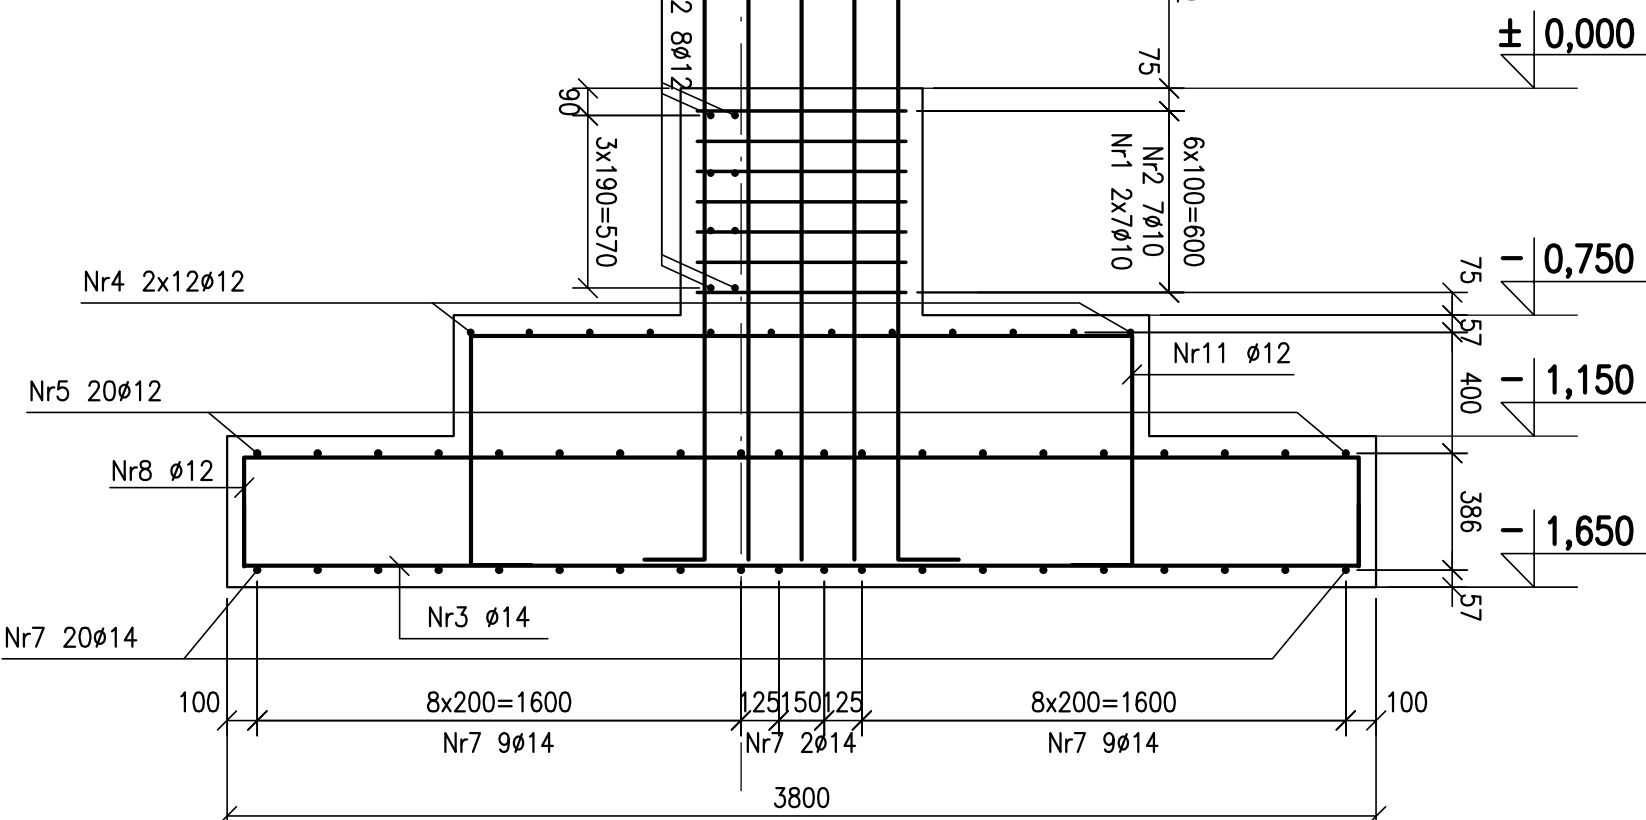


1:25

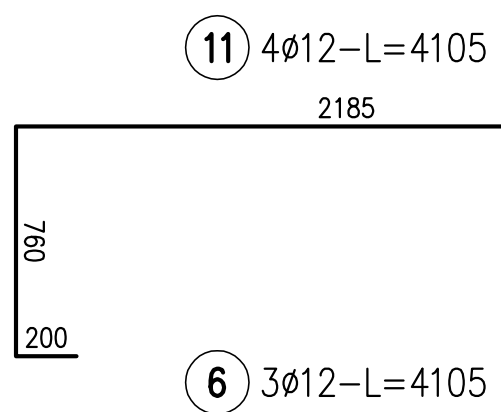


1:25

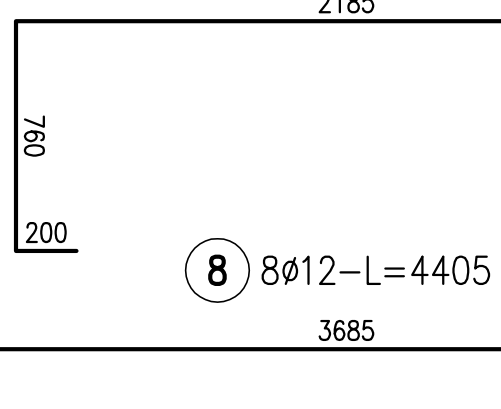


1:25

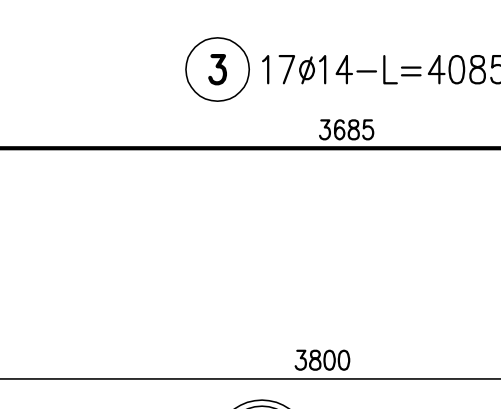


1:25

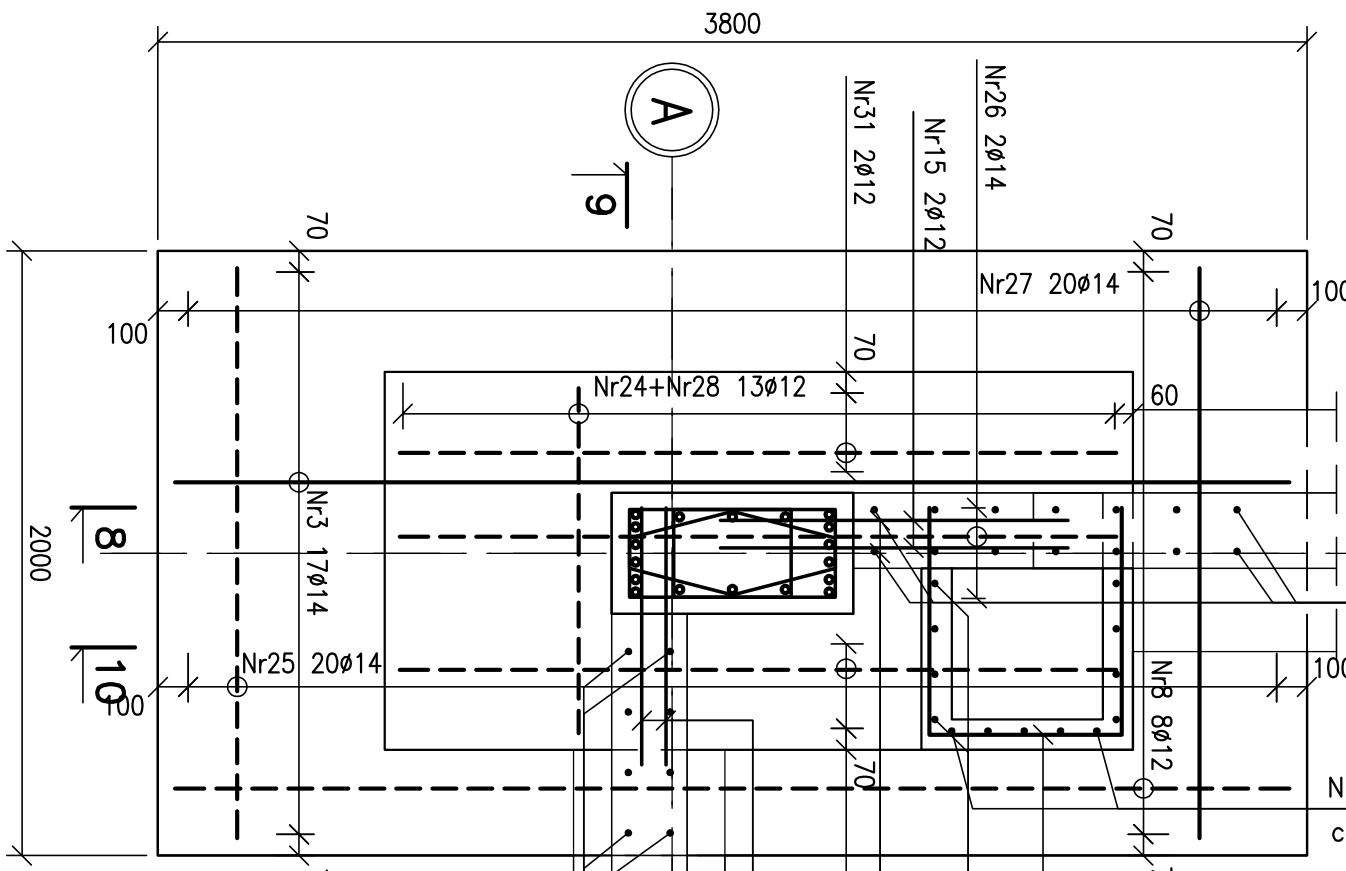


1:25

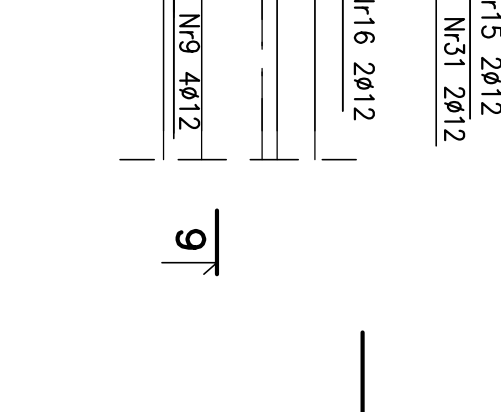


1:25

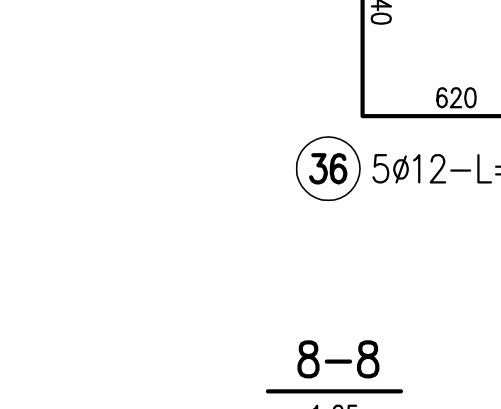


1:25

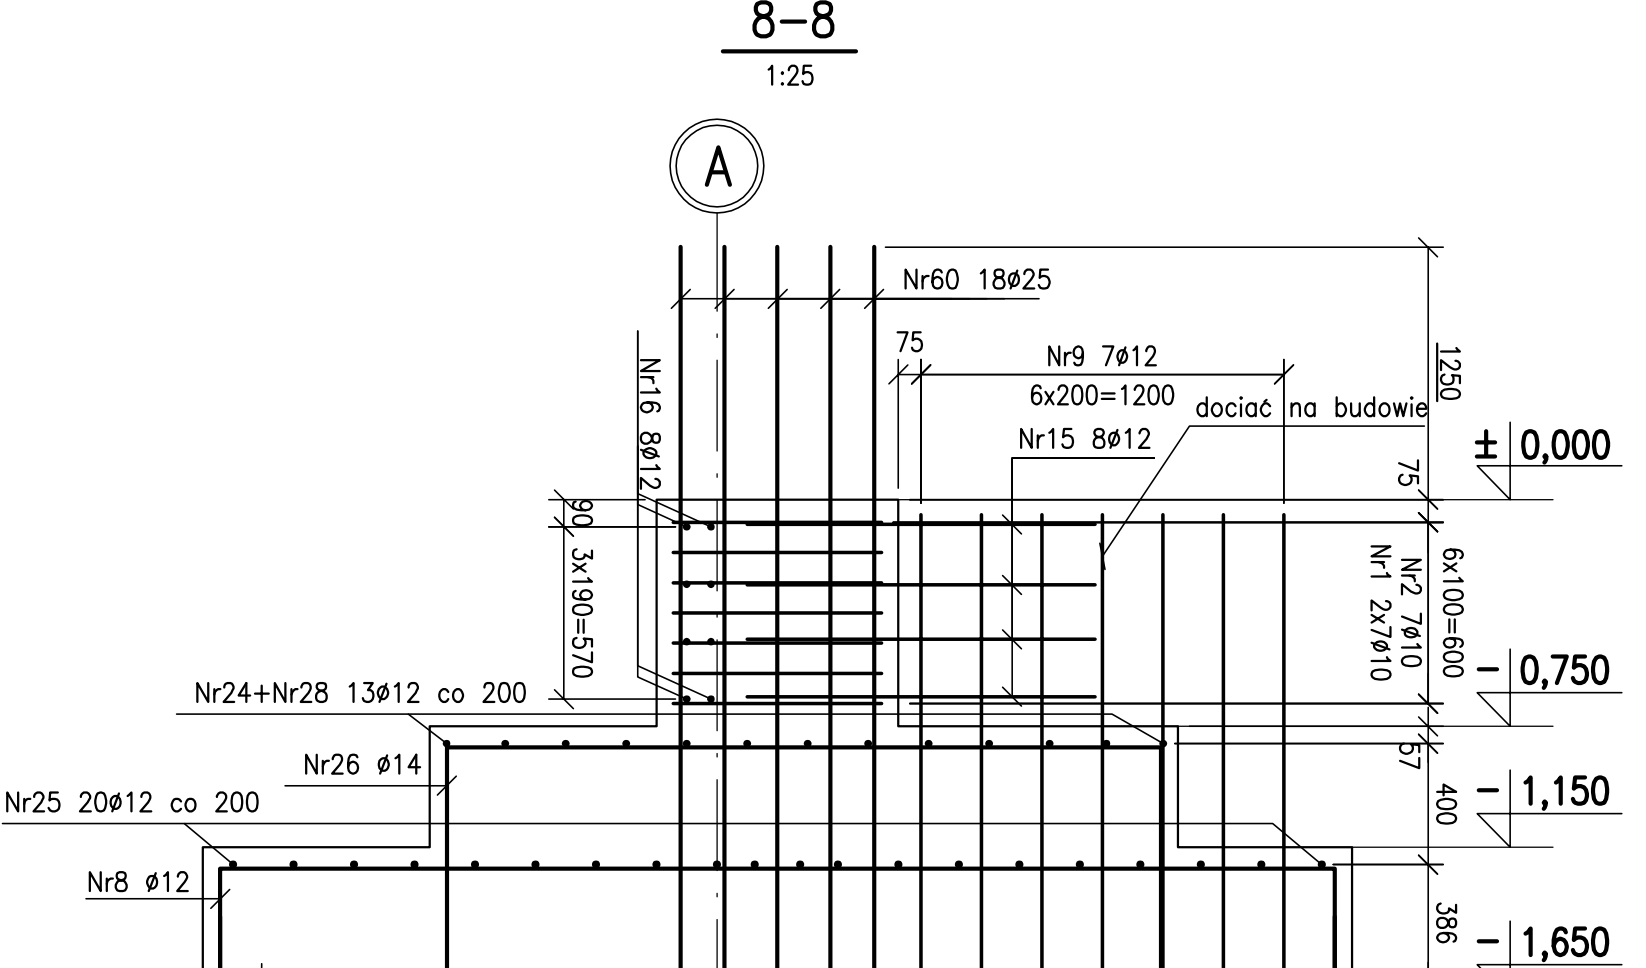


1:25

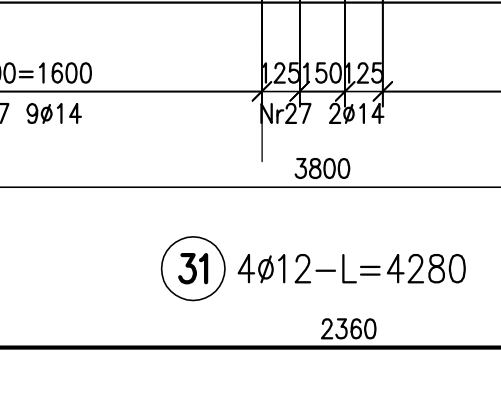


1:25

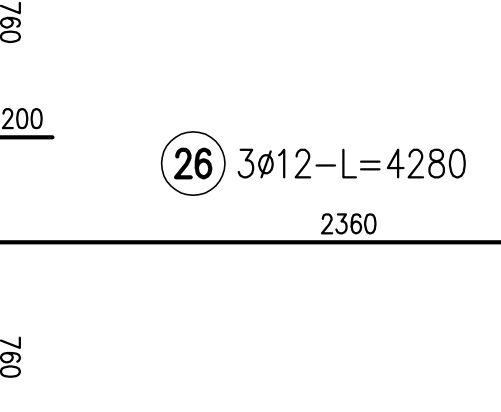

1:25

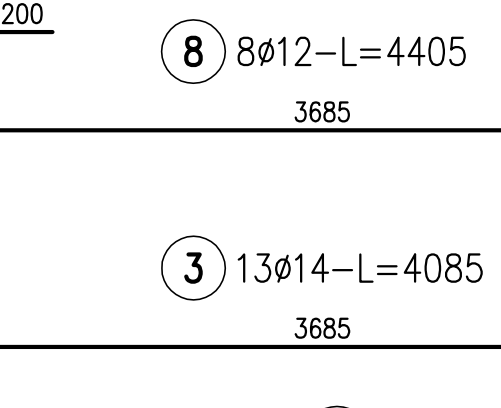

1:25

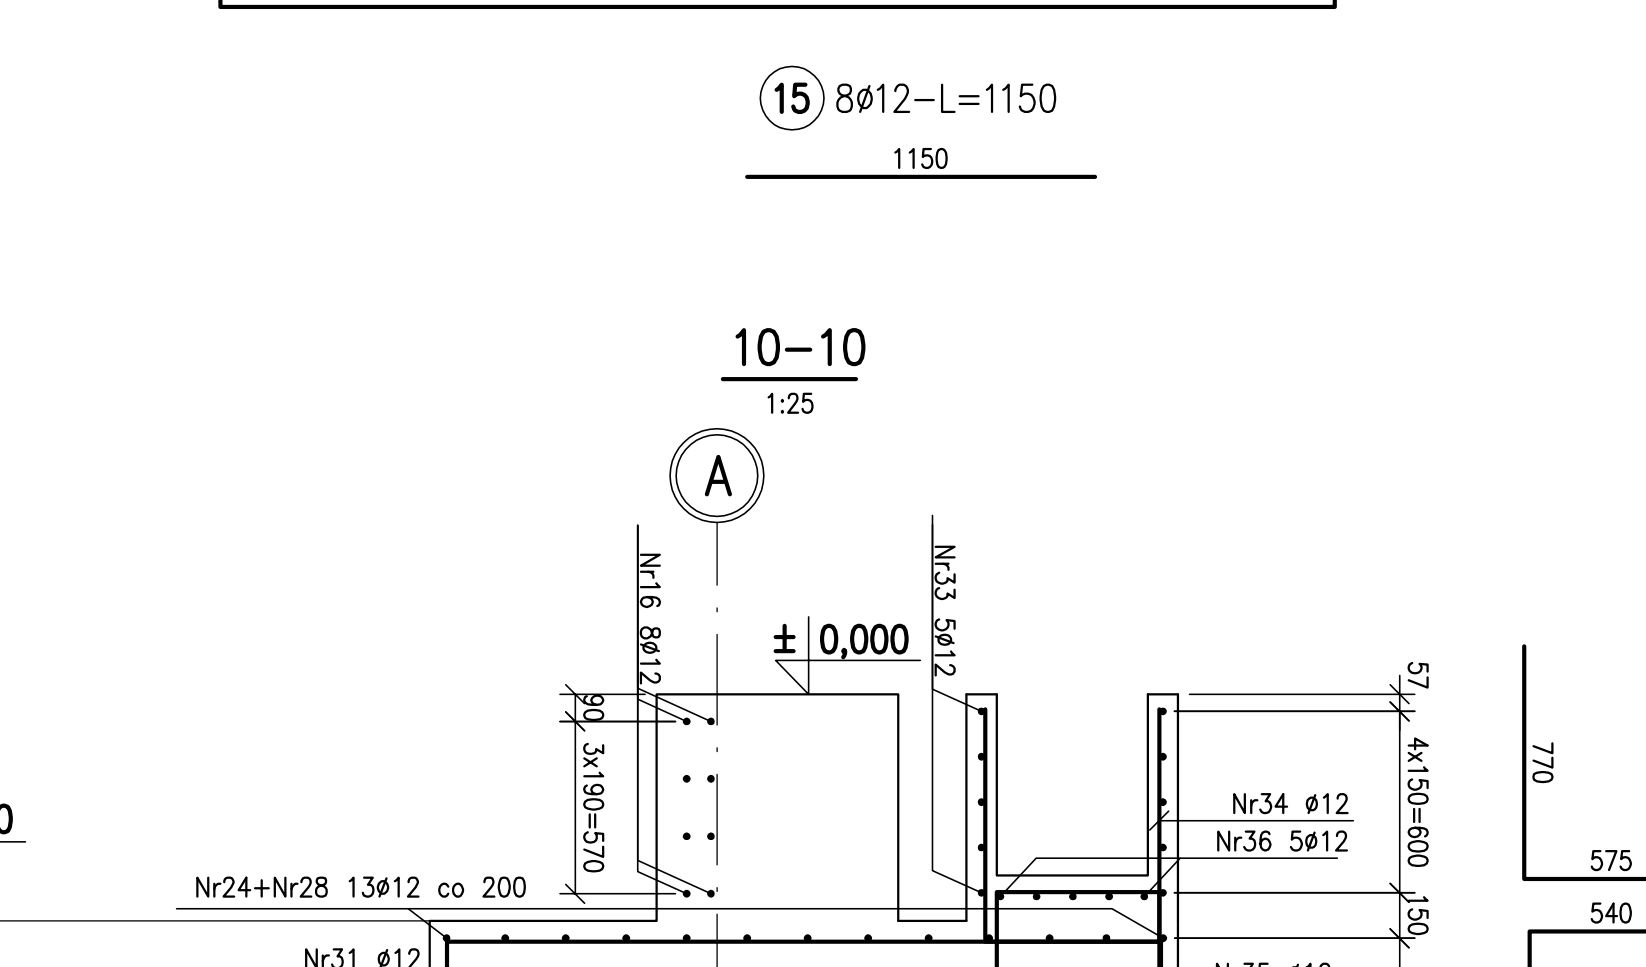

1:25

