



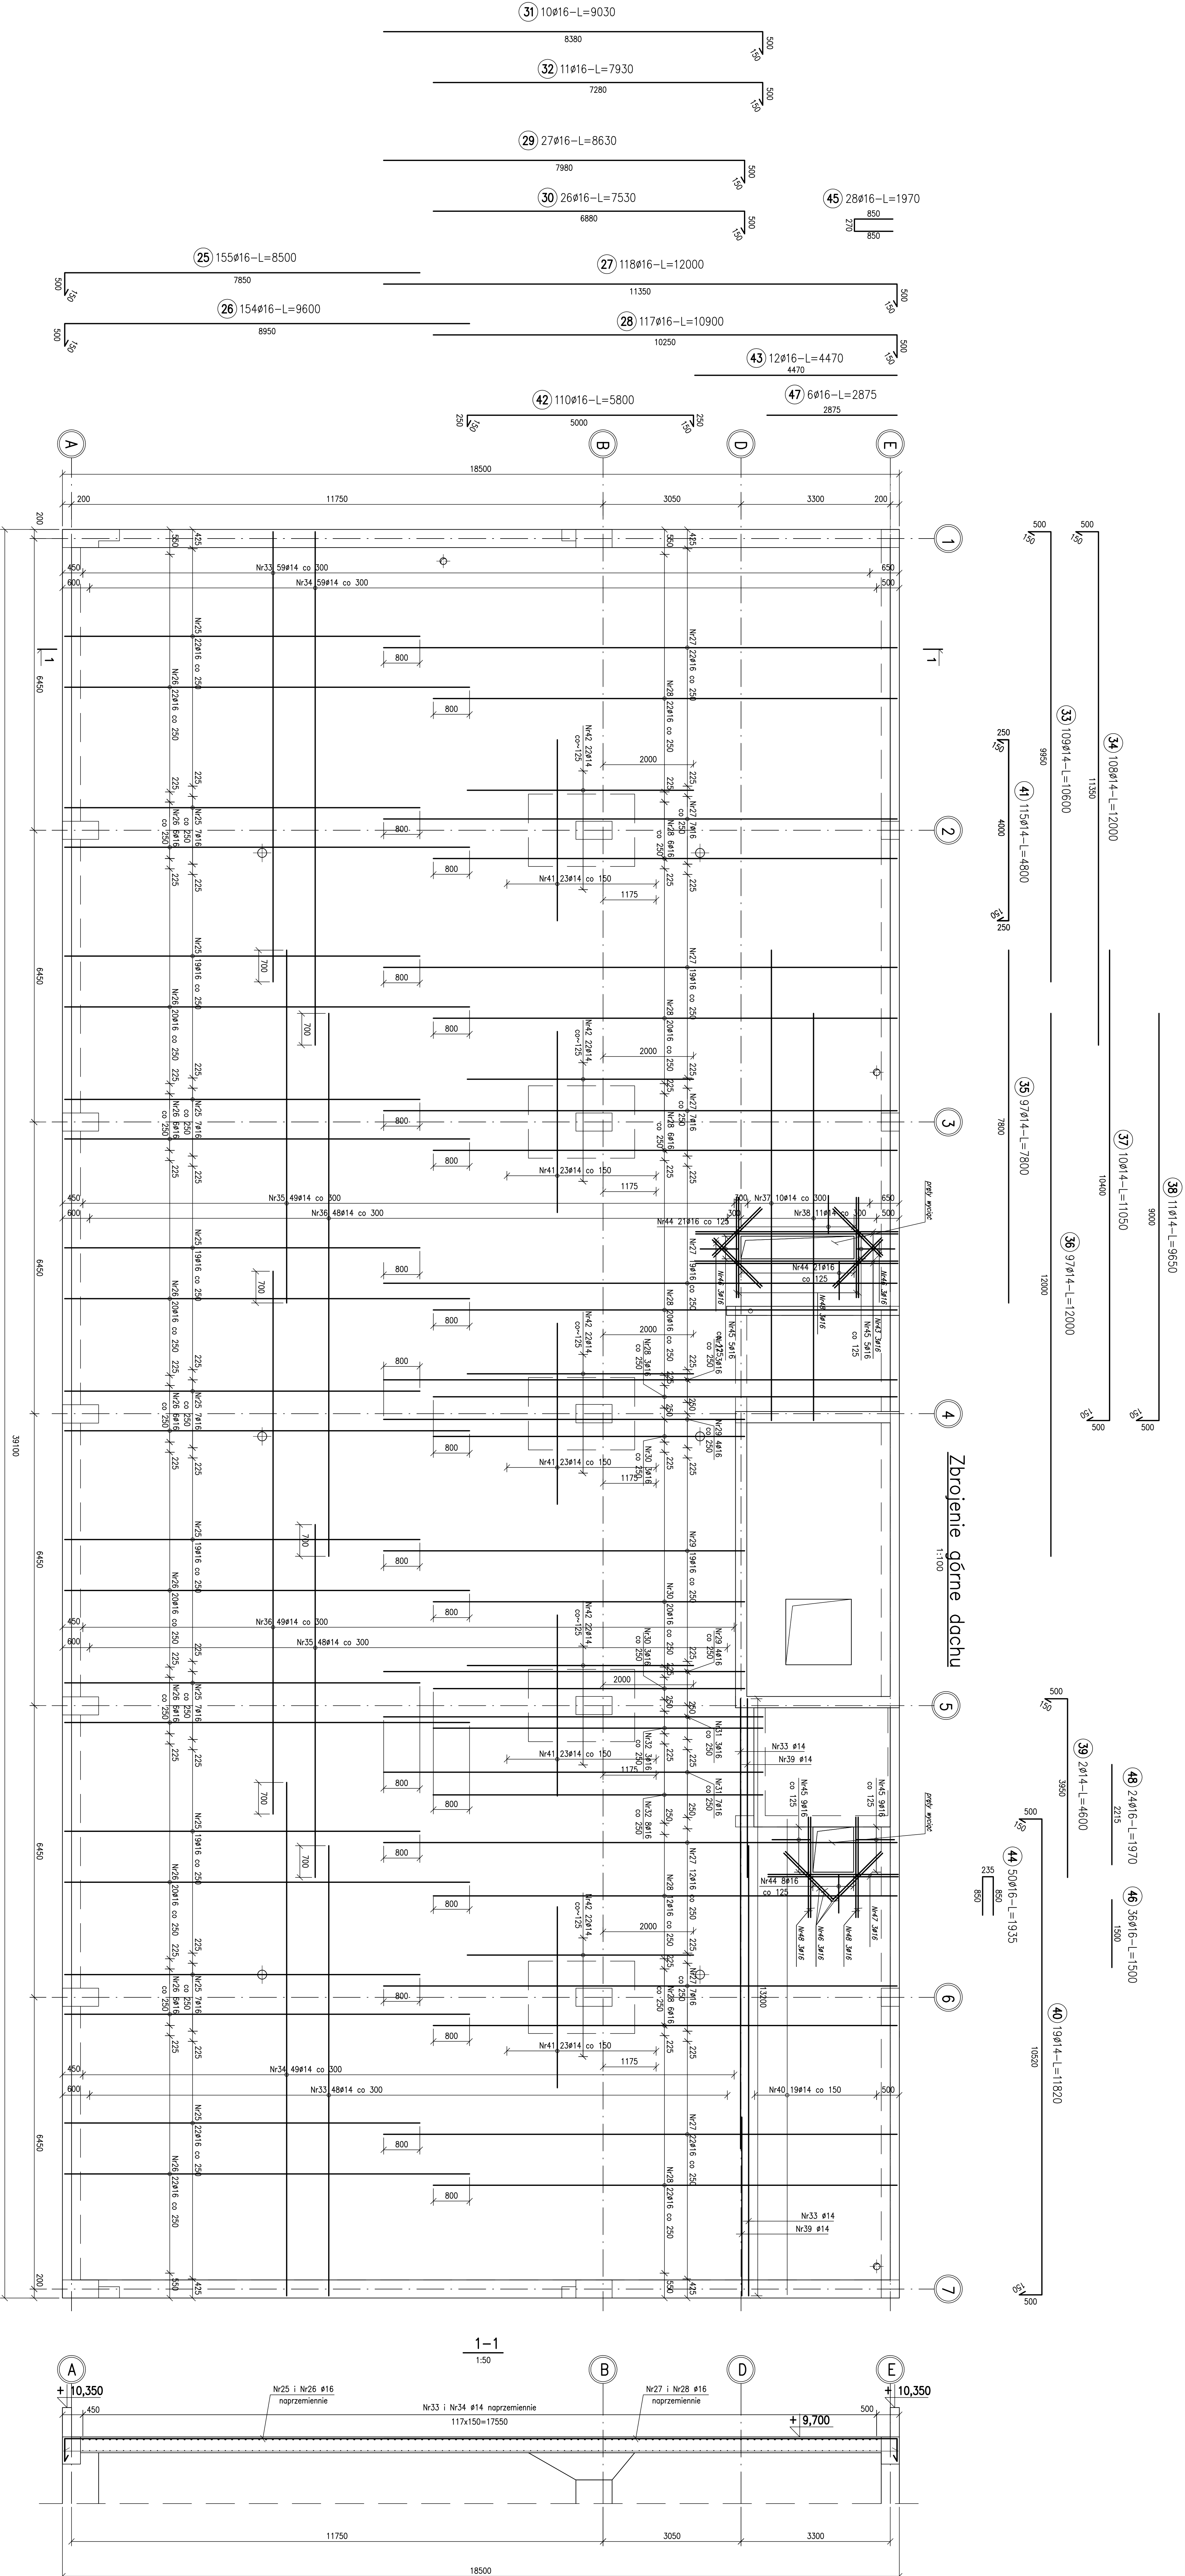

Detal zbrojenia stropu grzybkowego. sz.5

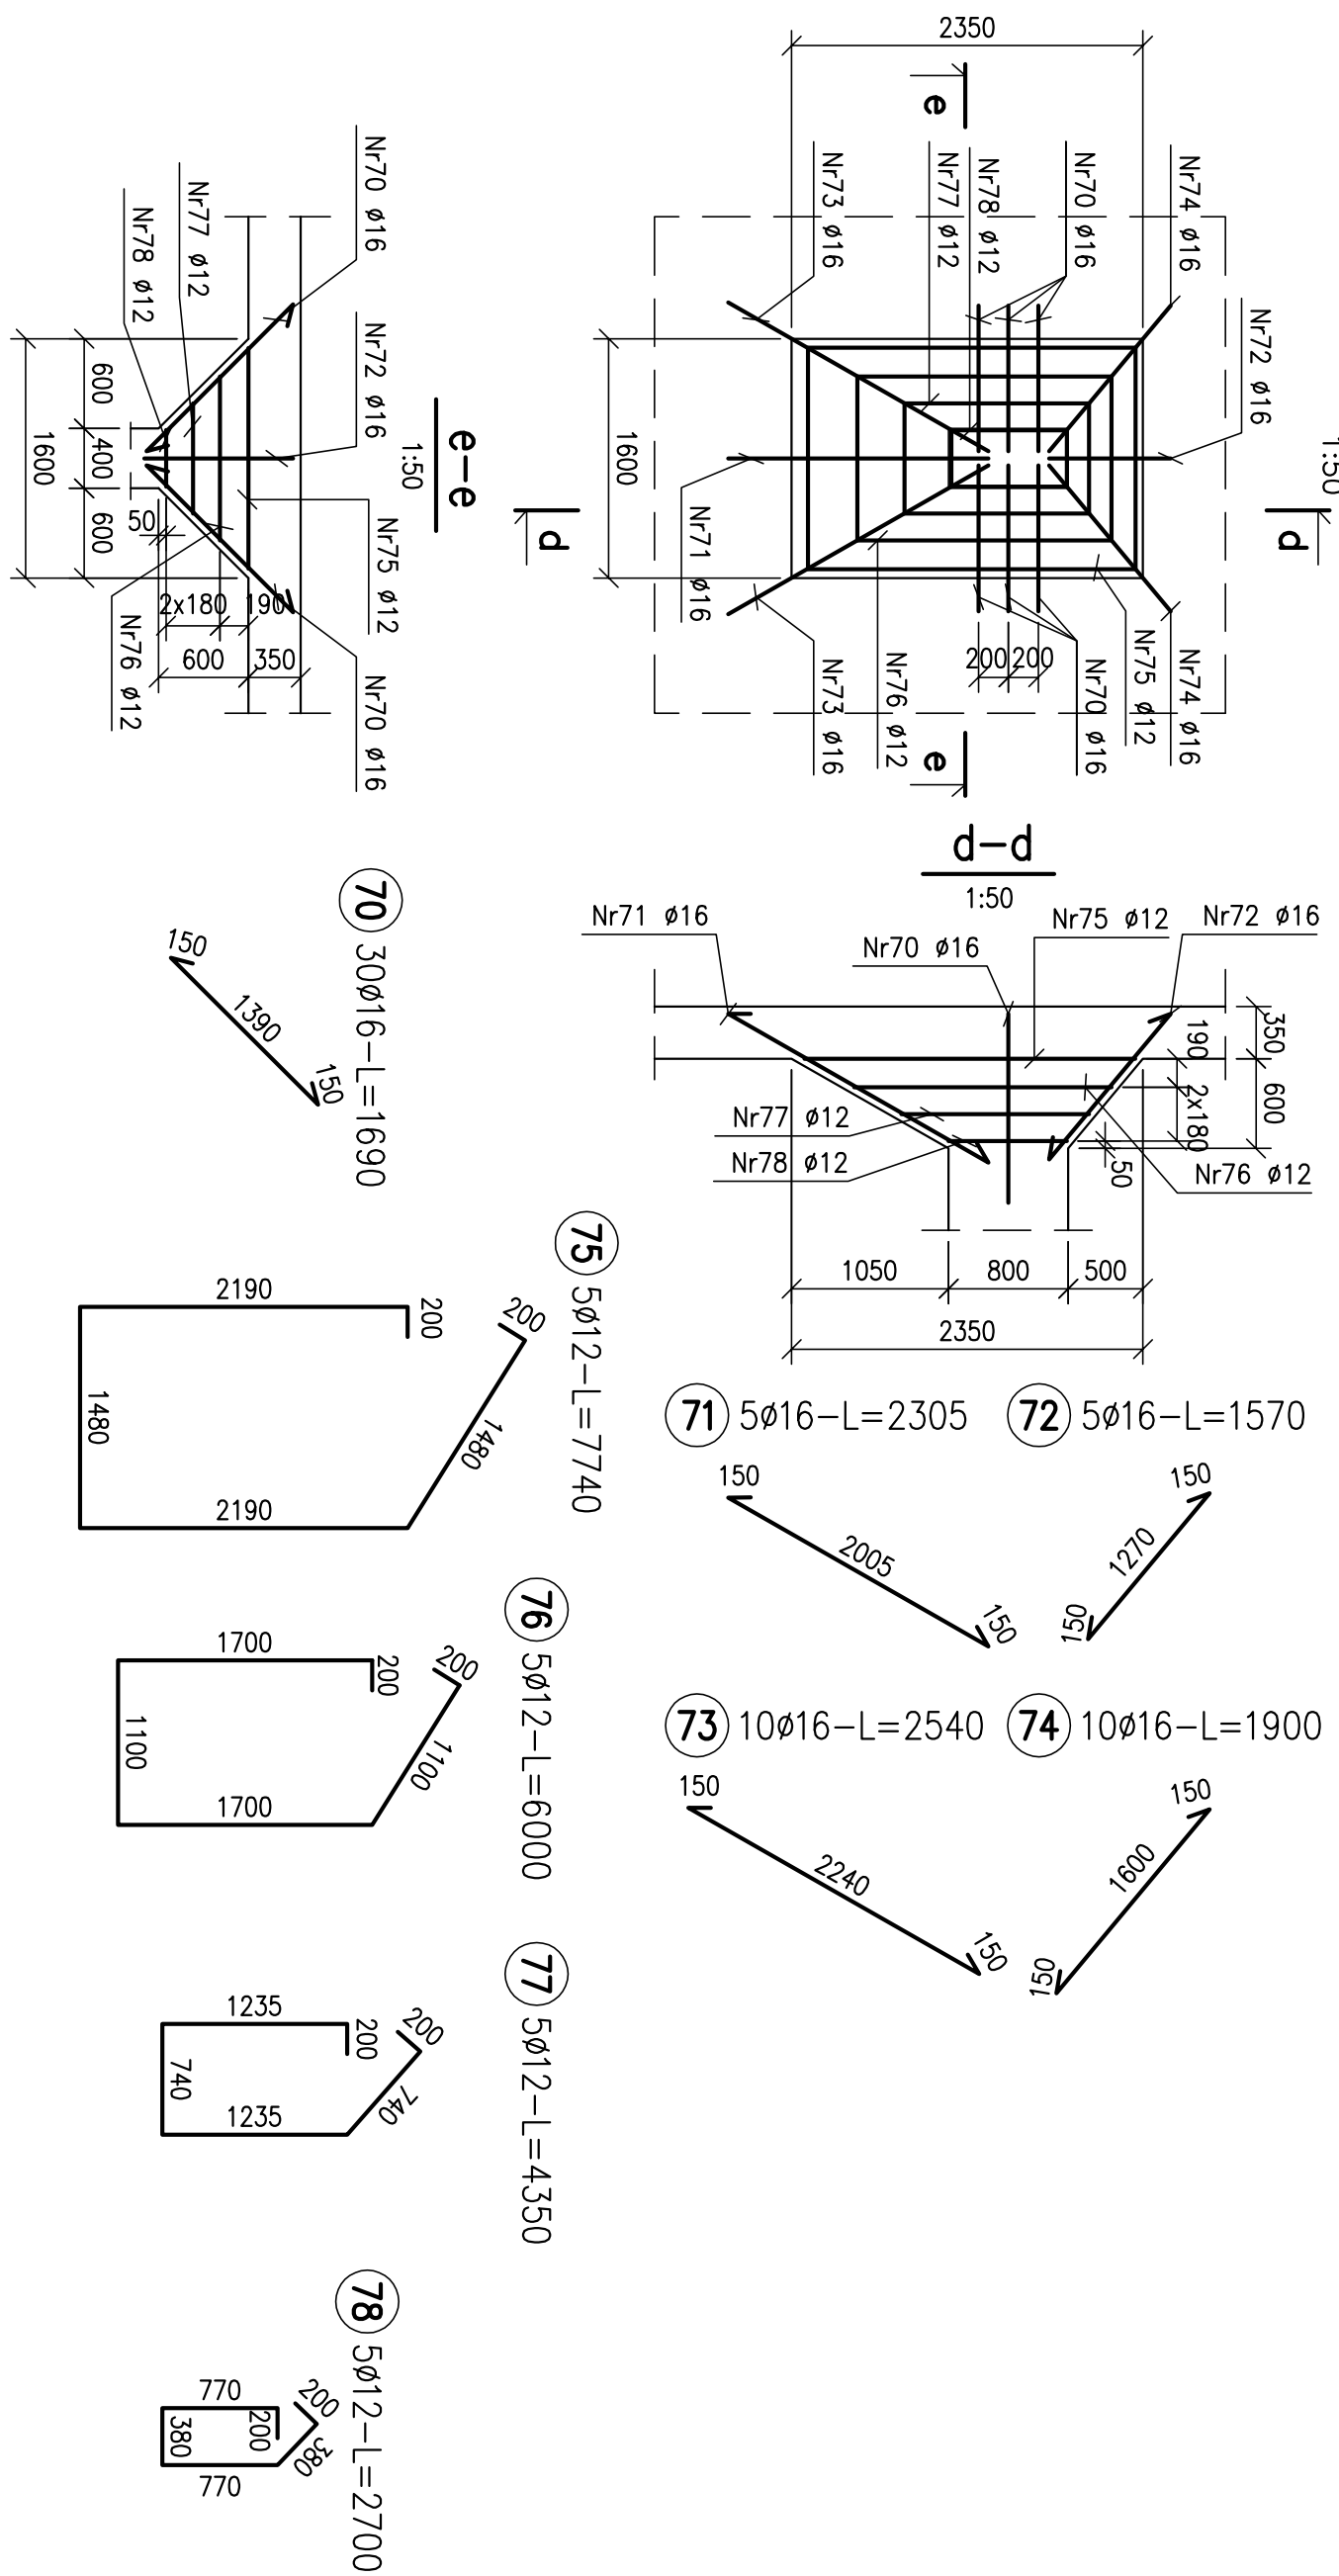


ZESTAWIENIE STALI									
